


NOTE: FOR REFERENCE PURPOSES ONLY

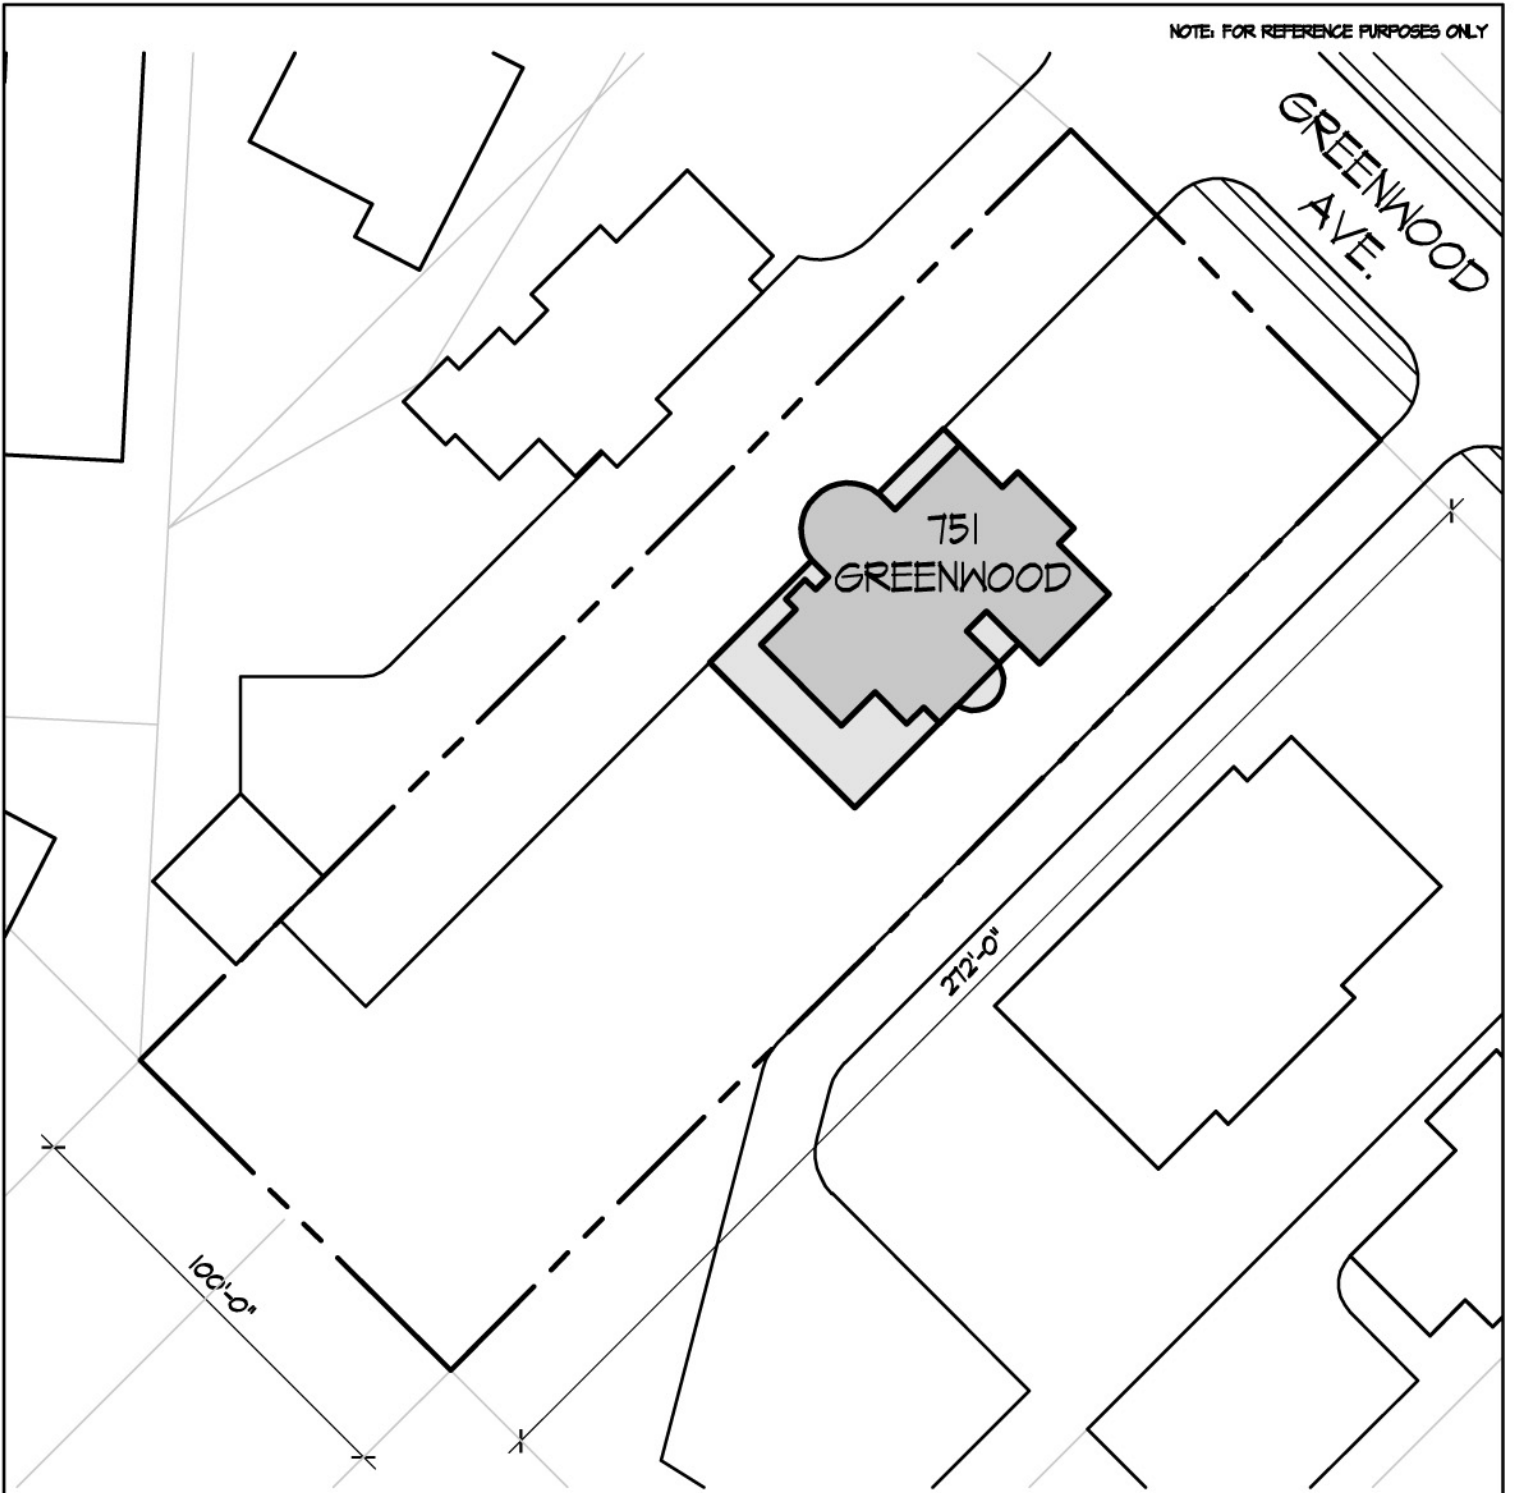

BUILDING AREA ESTIMATE
 SCALE: 1" = 40'-0"

AREA ANALYSIS: 259 LF BUILDING PERIMETER, BUILDING FOOTPRINT AREA = 3380 SF.
 UTILITIES: \$1,184.00 AVG. MONTHLY COSTS, \$0.10 PER SF PER MONTH
TOT. LIVING AREA = 8,668 SF BSMT. = 2,718 SF TOT. BLDG. AREA = 11,386 SF

DATE: 10.27.04
 DRAWN: J.BARKER
 CHECKED: D.DA'AS
A0.01

PROPOSED PROJECT FOR:
RED HAVEN NURSING HOME
 BUILDING RENOVATION
 751 GREENWOOD
 CINCINNATI, OHIO 45206

