


# ELEVATION

12.10.01


CDDC

3015 Clifton Ave.

Cincinnati OH 45220

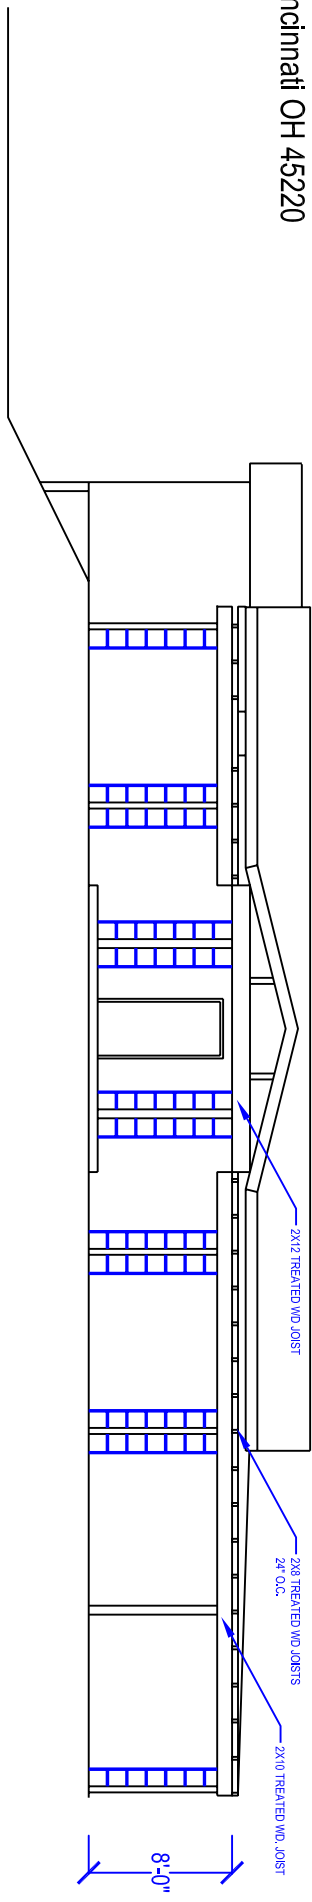

FRONT ELEVATION

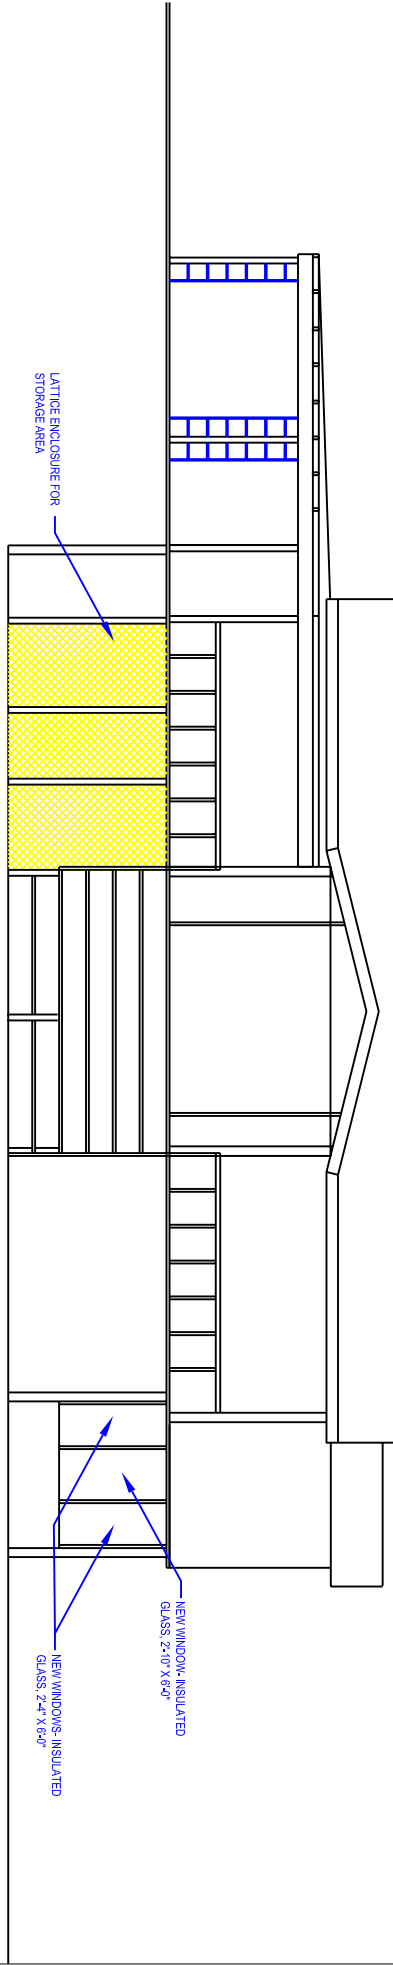

BACK ELEVATION

