


worship
hall

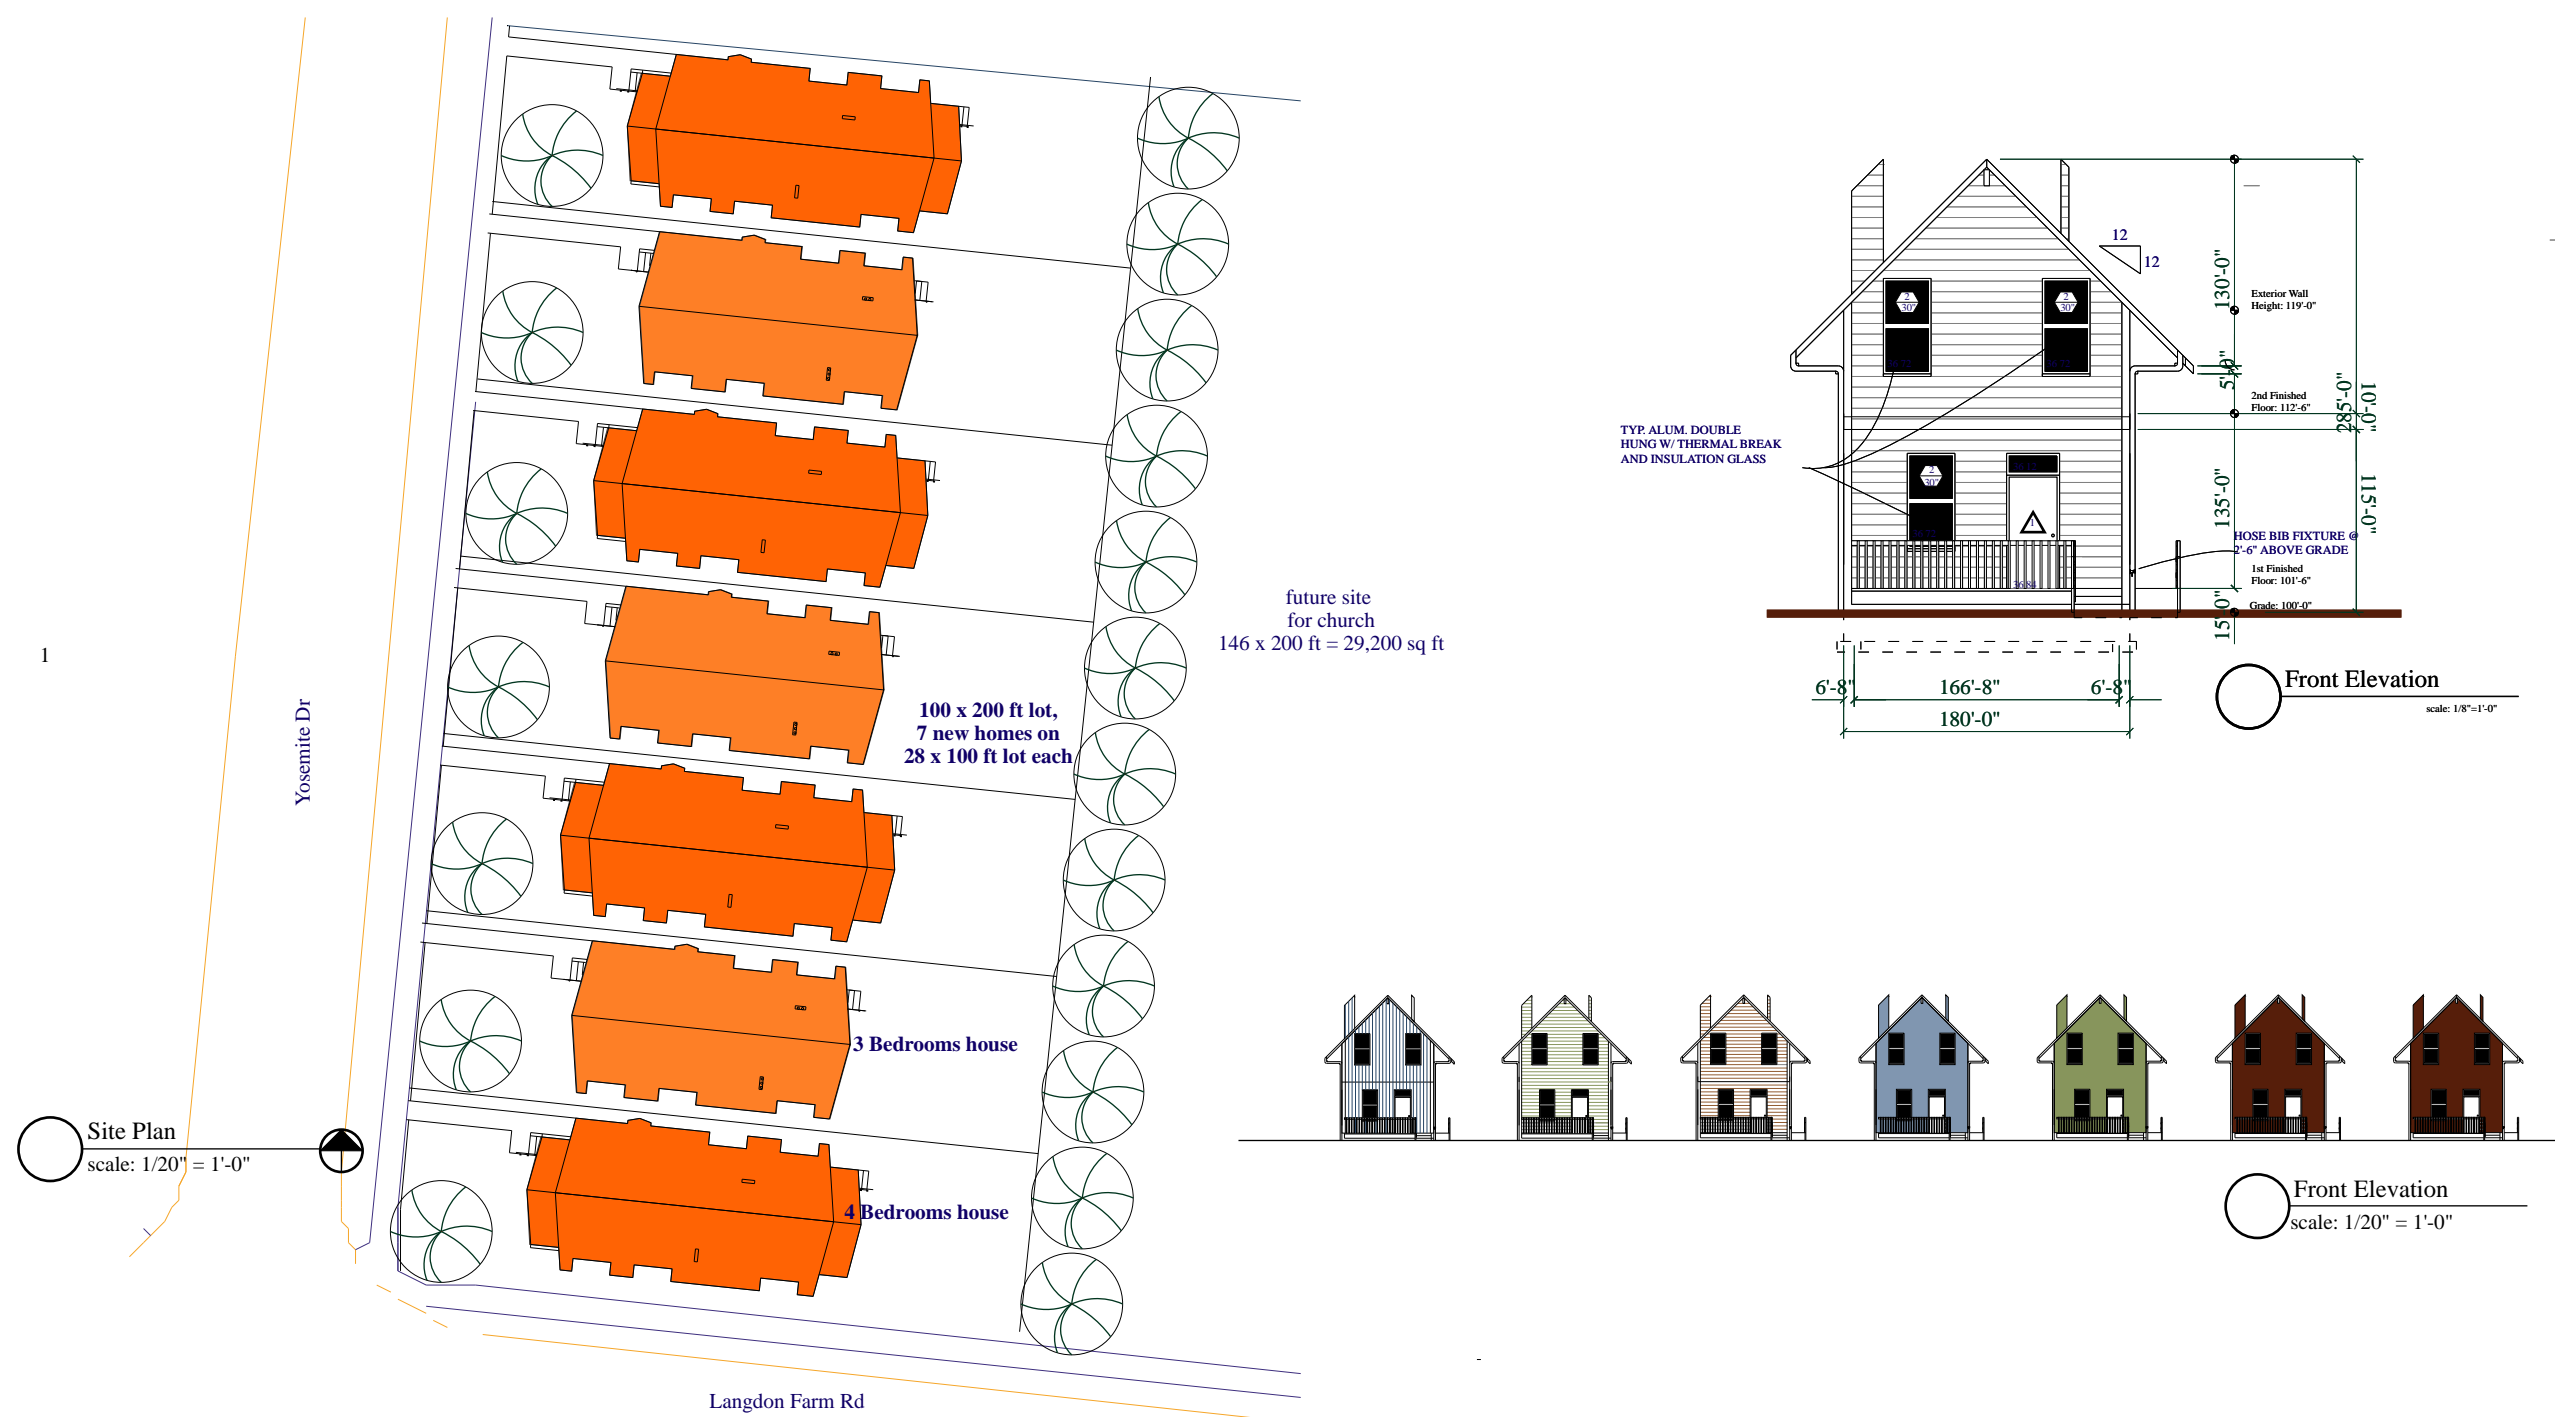

tel (513)861-9333 fax (513)861-9810

Community Design & Development Center

cdde@one.net

3015 CLIFTON AVENUE CINCINNATI, OHIO 45220

SITE PLAN & ELEVATIONS

Zion Benevolent Baptist Church

2450 Langdon farm Road
Cincinnati, Ohio 45237

Date:	Job Number:
12.20.00	000
Revised:	Building Type:
00.00.00	

A0